


PARCEL "B"
ENTRANCE AT
NEW PORCH

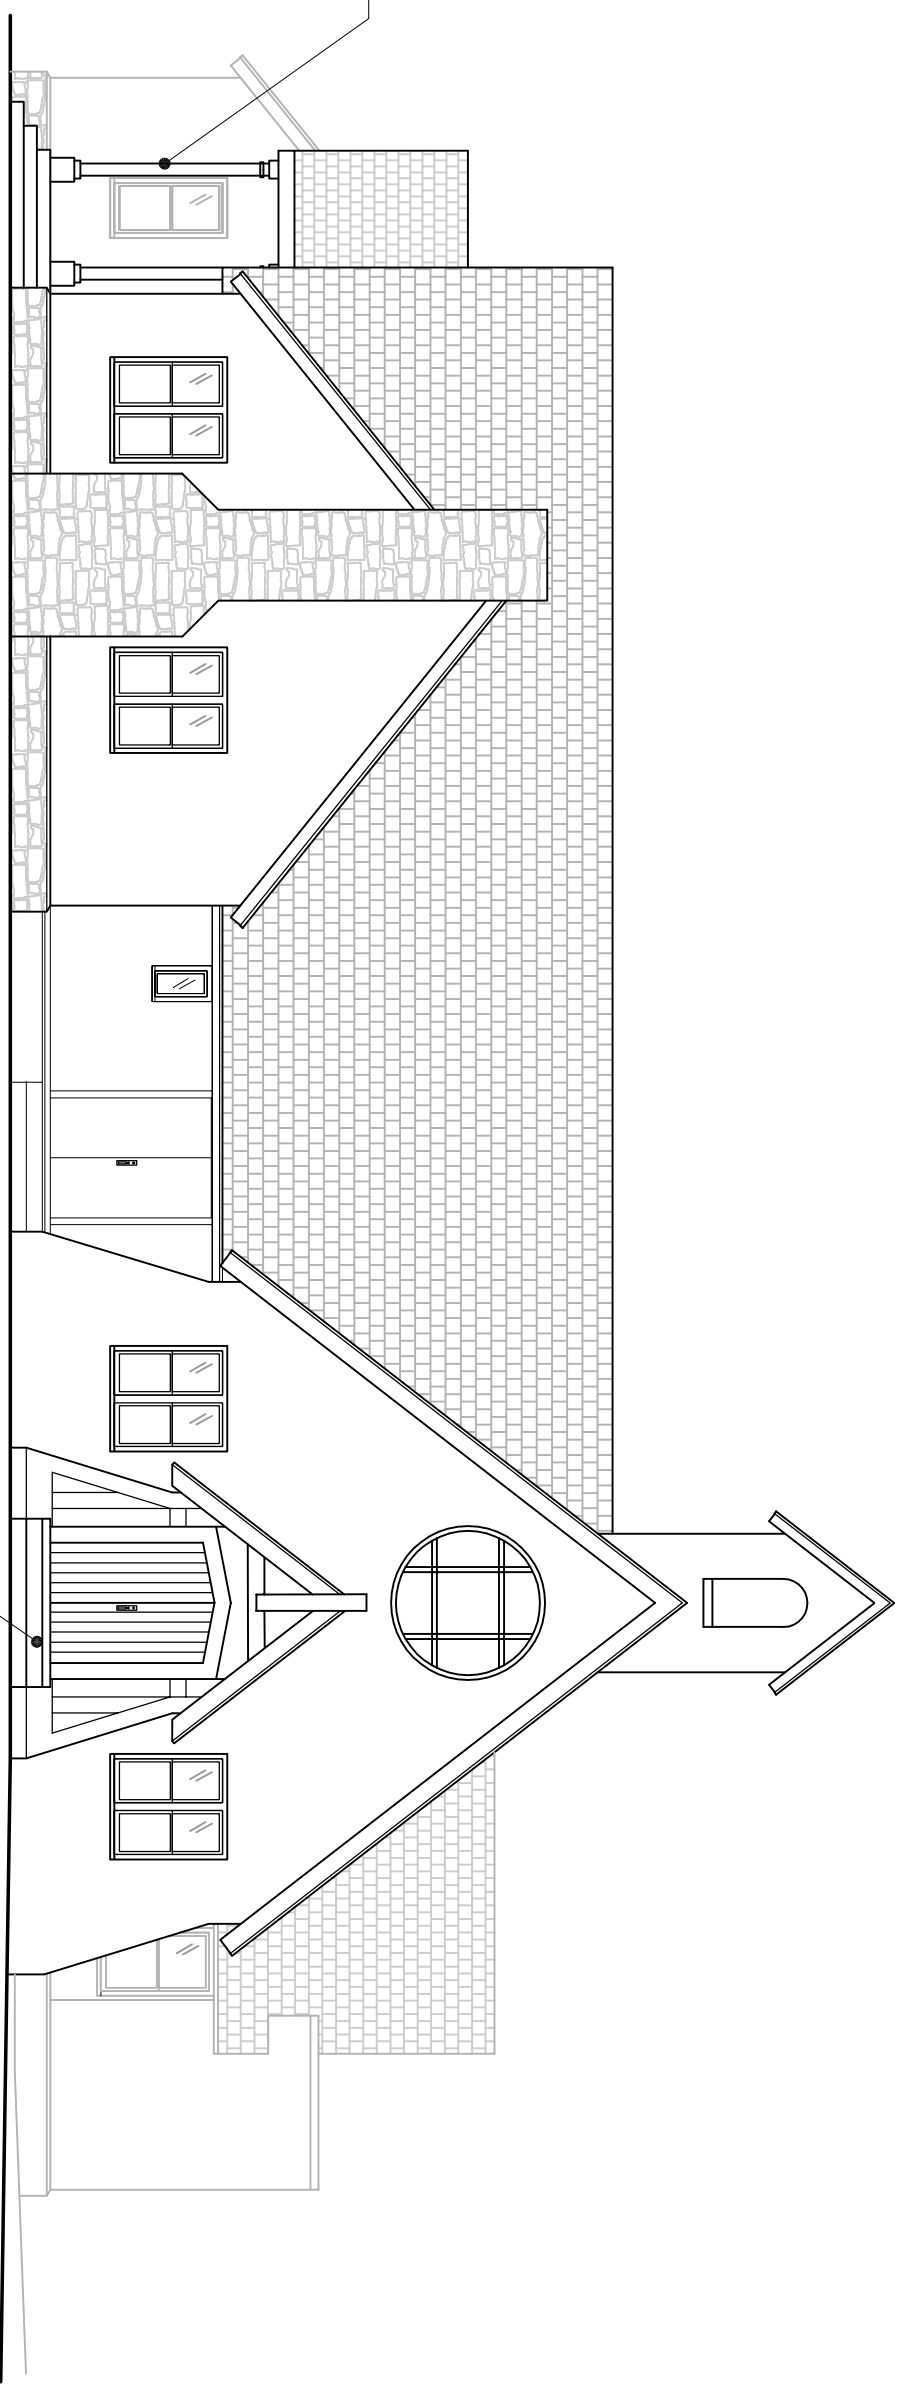


ELEVATION A
MCMICHAEL STREET

PARCEL "A" ENTRANCE
AT EXISTING CHURCH
ENTRANCE

ELEVATION B
MIDVALE AVENUE

PARCEL "B"
ENTRANCE AT
NEW PORCH

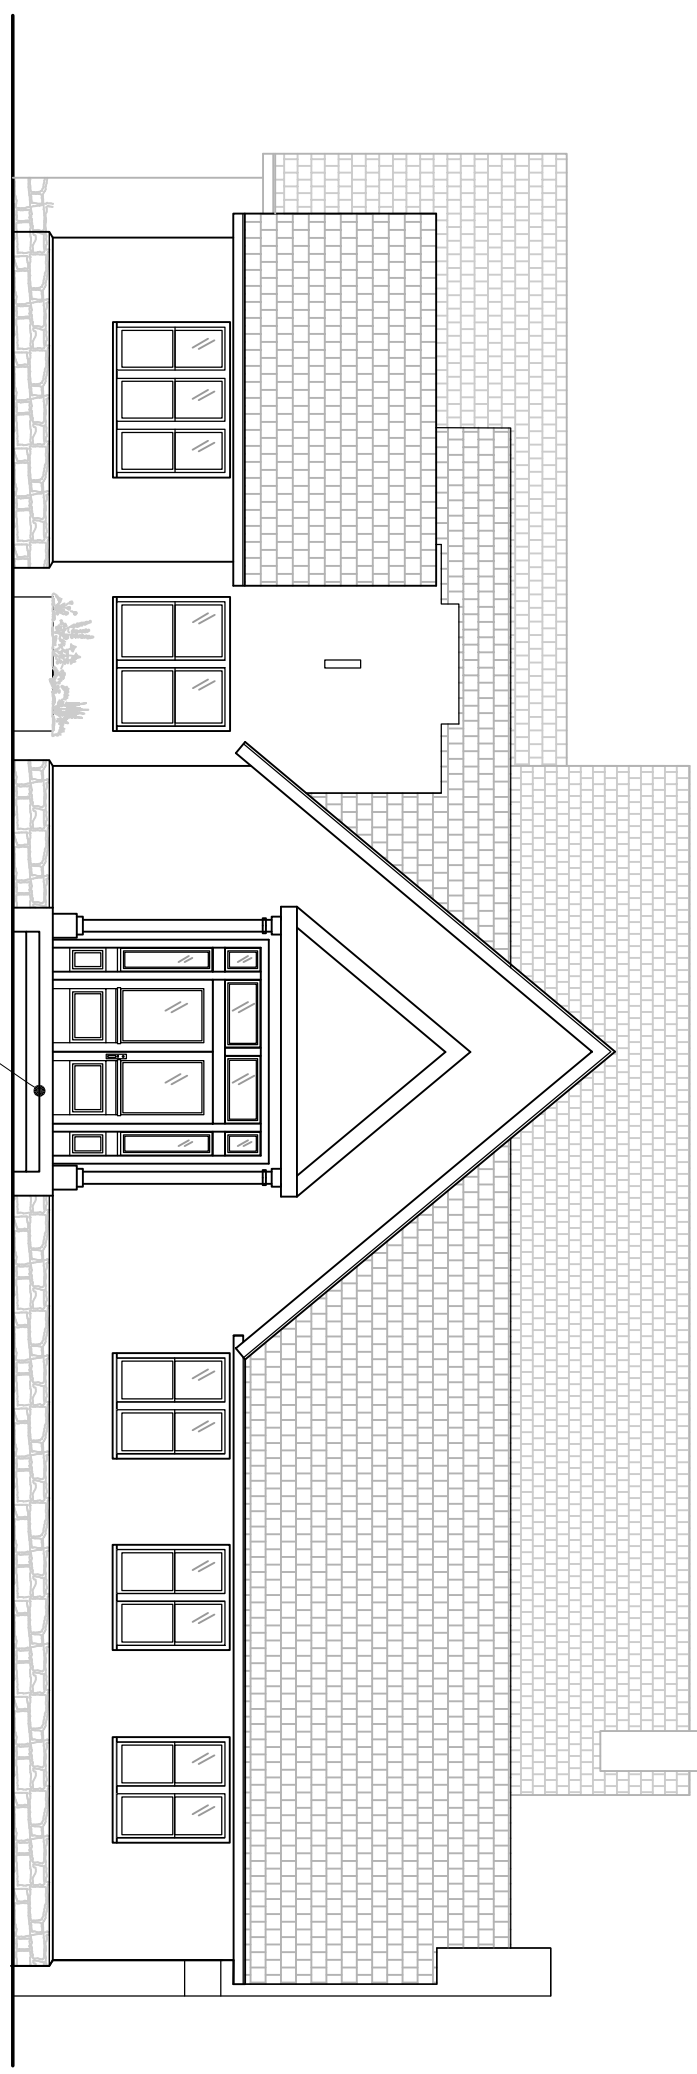

Drawing Title: EXTERIOR ELEVATIONS

Project: 3625 MCMICHAEL STEET
Date: 09.23.19
Scale: 1/16" = 1'-0"

STUDIOTORRES
ARCHITECTURE & DESIGN

5150 Ridge Ave
Philadelphia, PA 19128

P : 215.482.7255
F : 215.482.4245

SKETCH #

SK-2