



1 SOUTH ELEVATION
Z-3 SCALE: 1/8" = 1'-0"

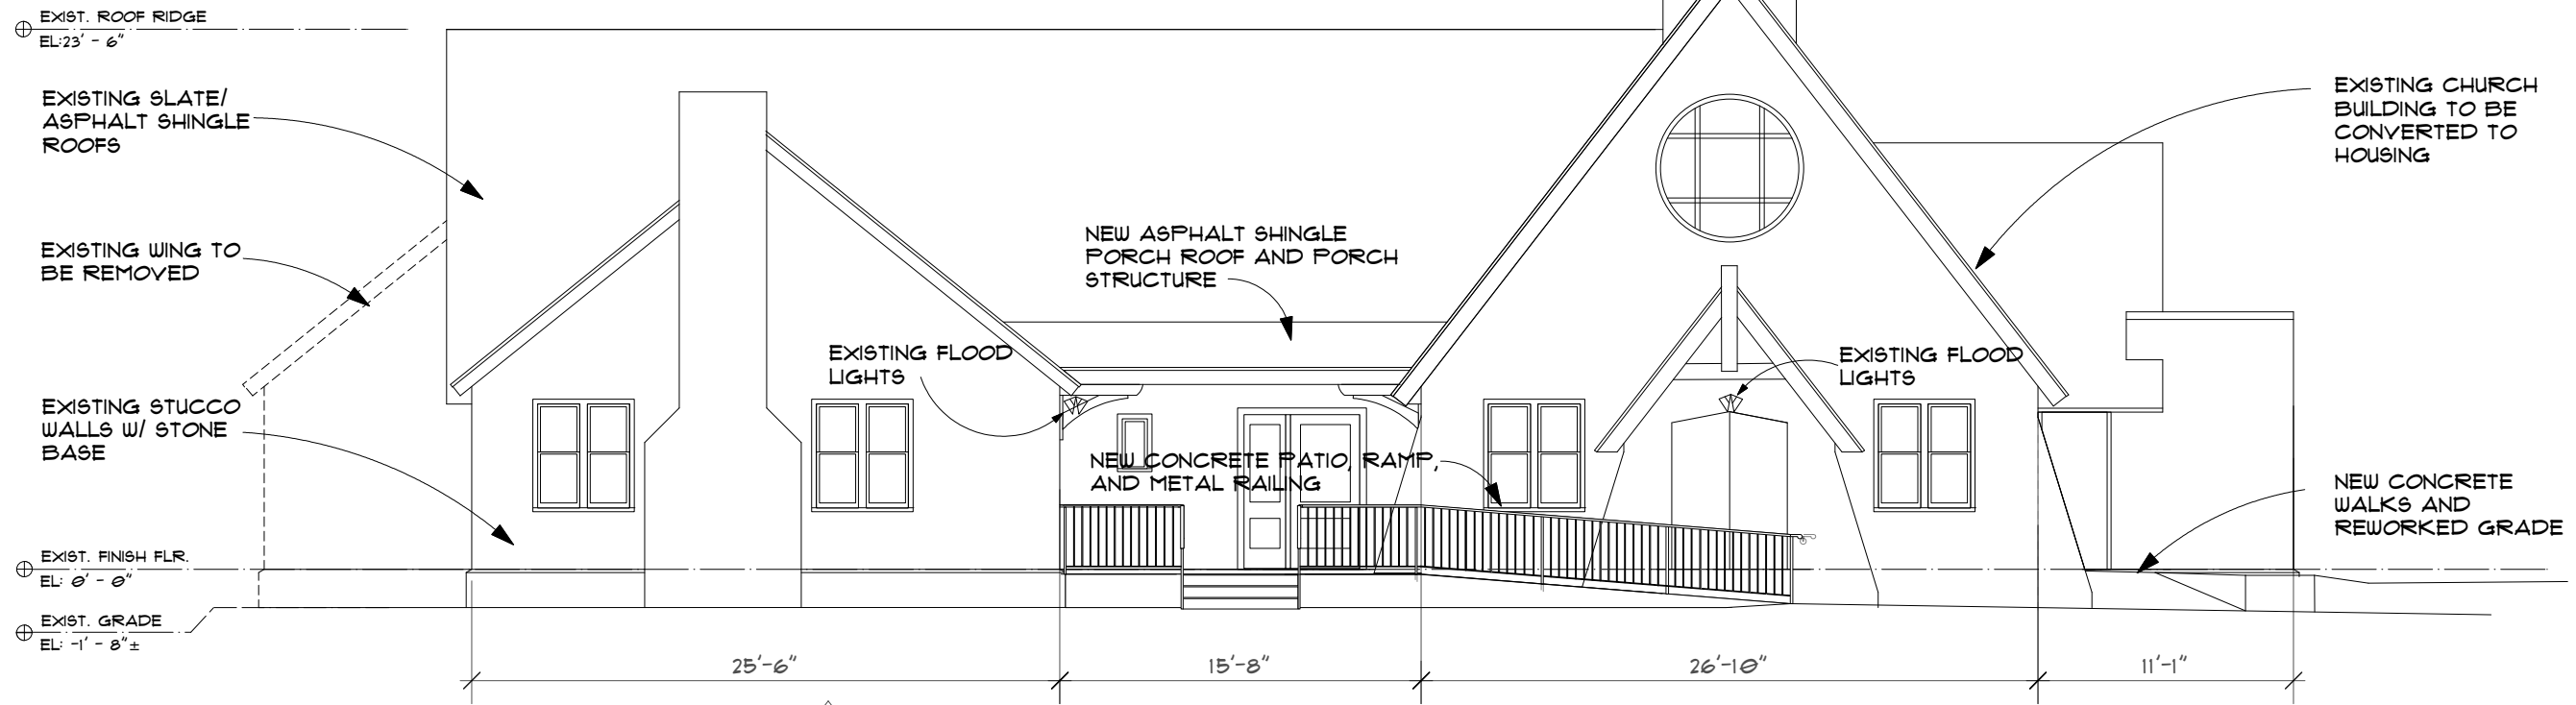

2 NORTH ELEVATION
Z-3 SCALE: 1/8" = 1'-0"

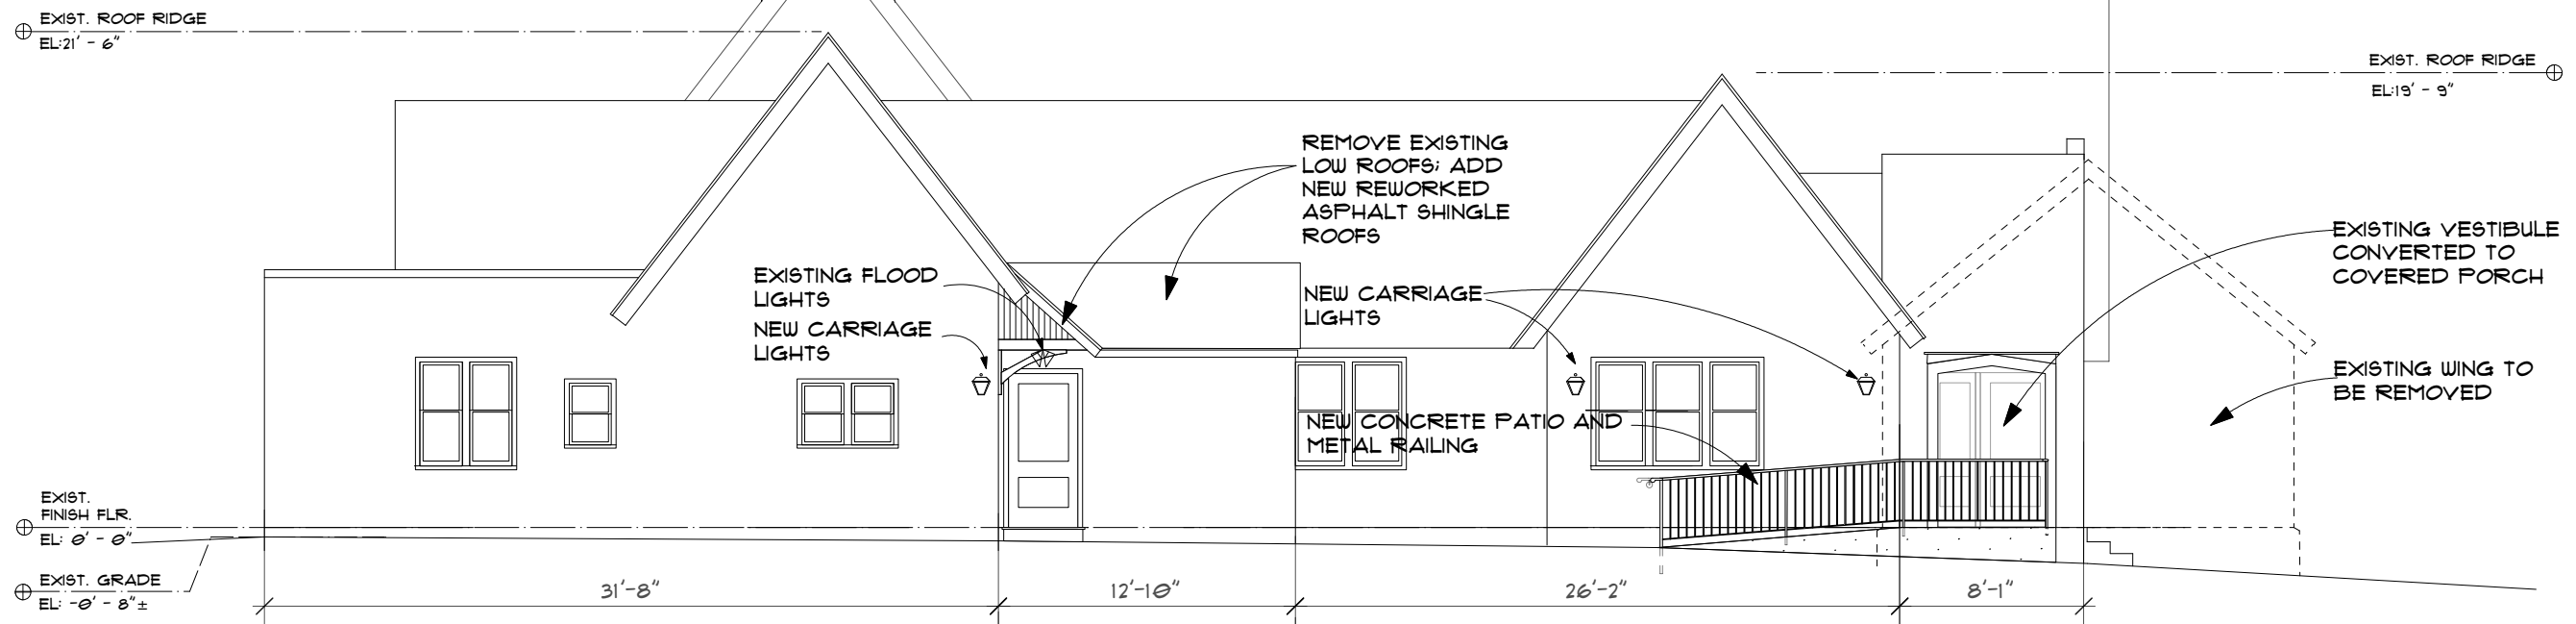

ISSUED FOR:

REVISIONS:

GENERAL: 11/1/17

RENOVATION TO PROPOSED
KENCREST SERVICES
INTENSIVE CARE FACILITY
3625 MICHAEL STREET., PHILADELPHIA, PA
BONITATUS ARCHITECTS
1700 SANSOM STREET, PHILADELPHIA, PA 19103
PHONE: (215) 568-1919

PROPOSED ELEVATIONS

DATE: 5/8/17
 B.A. PROJ. NO. 16190

Z-3

SCALE: 1/8" = 1'-0"
 DRAWING 1 OF 5