


MIDVALE AVENUE

McMICHAEL STREET

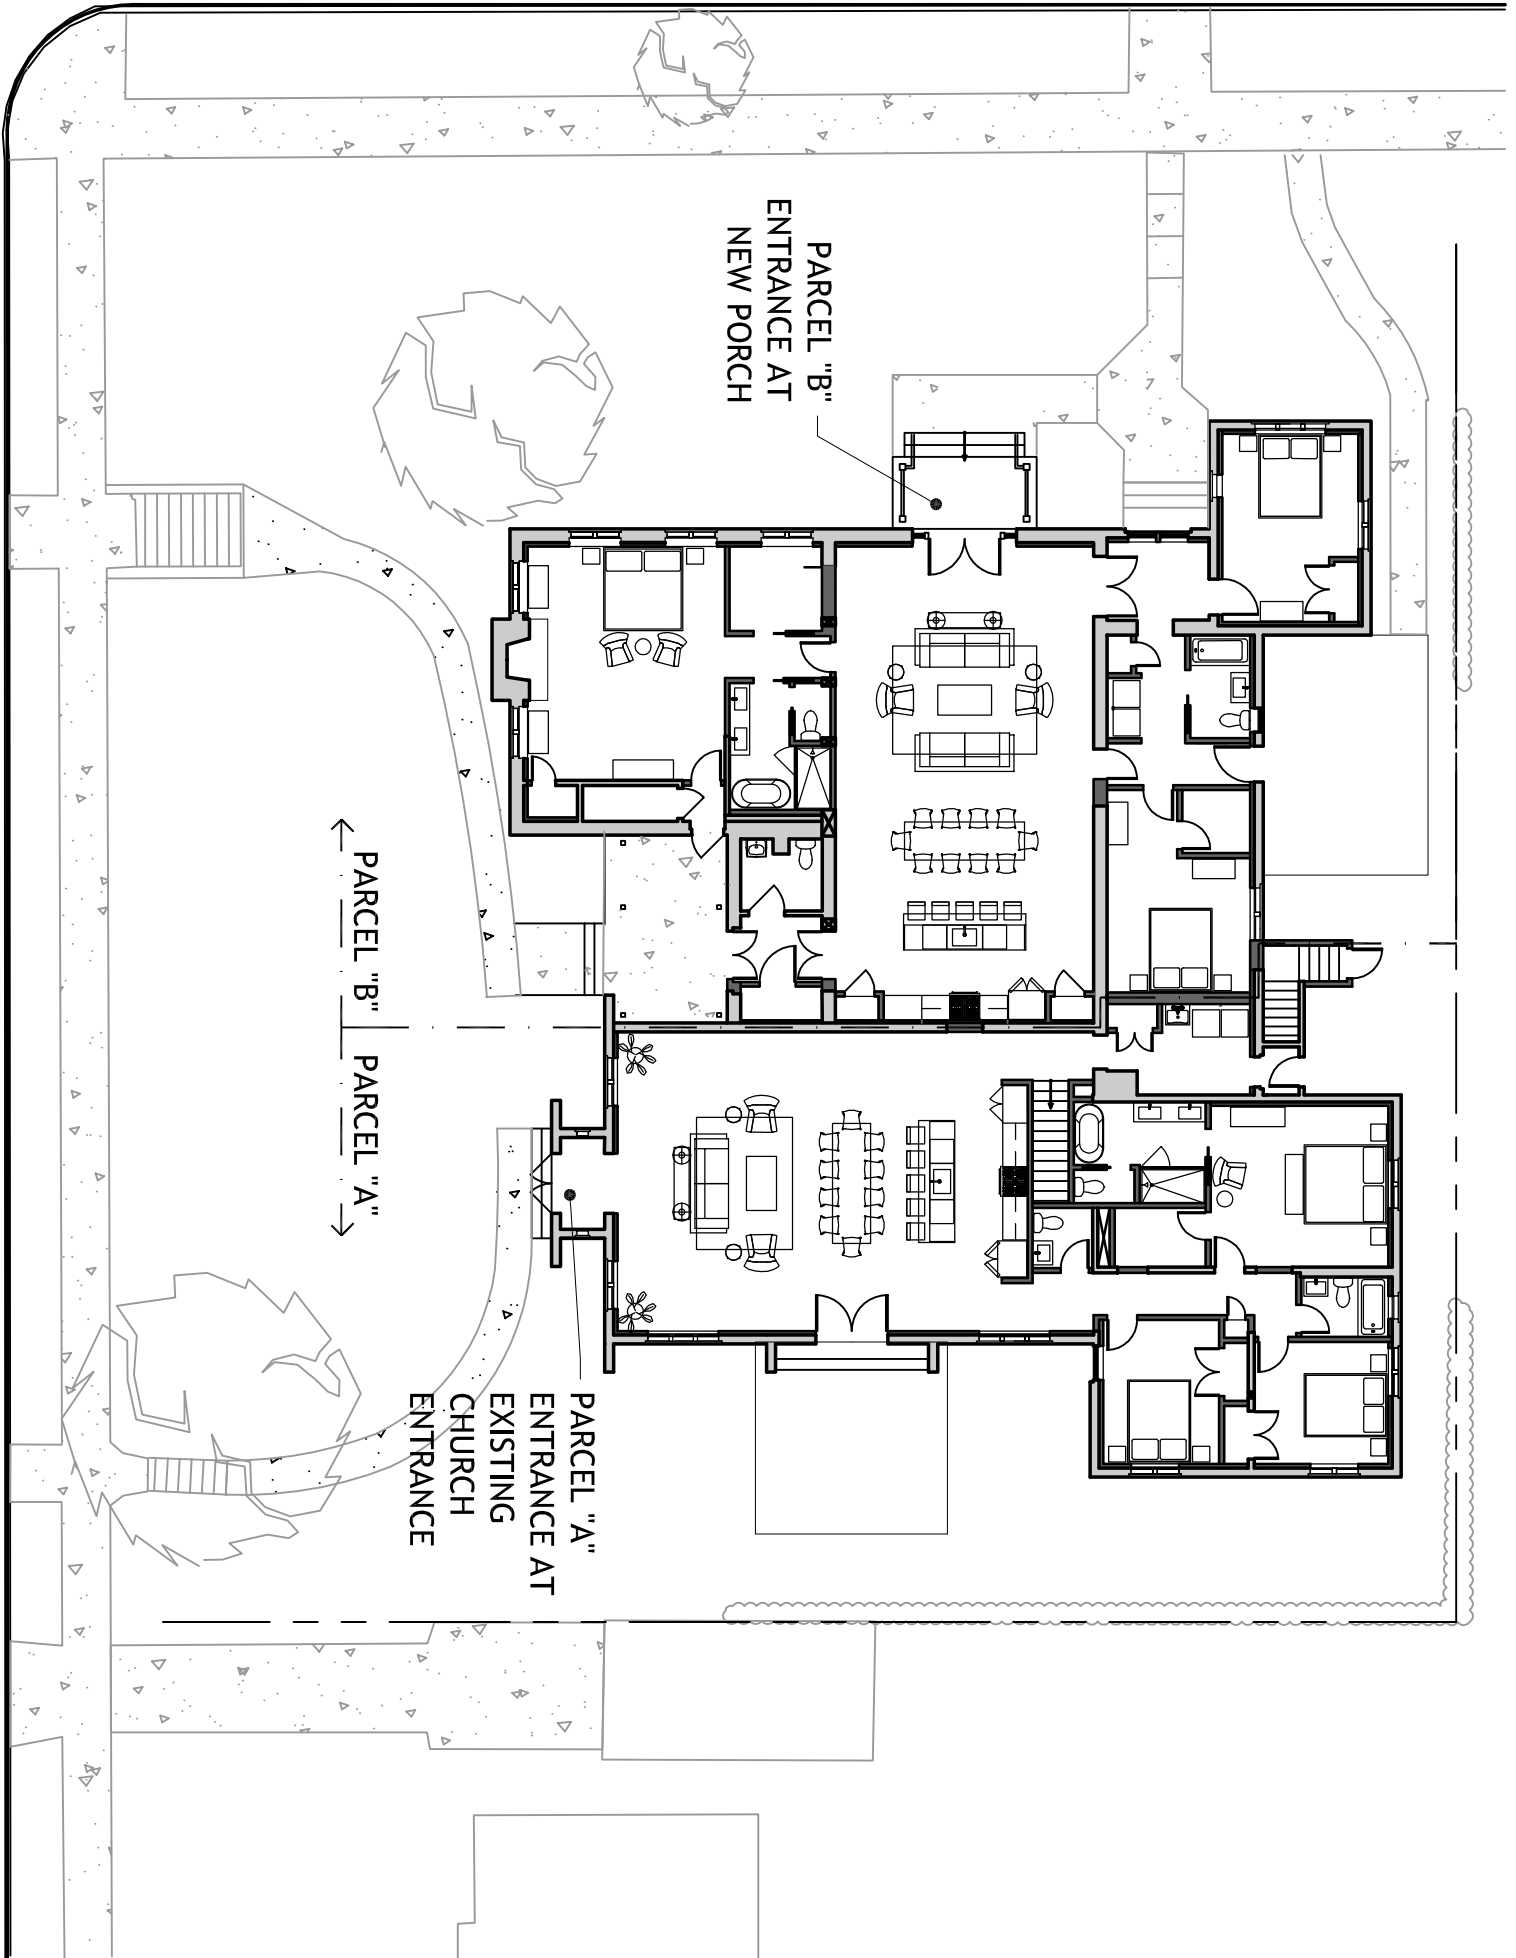

Drawing Title: SITE AND FLOOR PLAN

Project: 3625 McMICHAEL STEET

Date: 09.23.19

Scale: 1/16" = 1'-0"

STUDIOTORRES
ARCHITECTURE & DESIGN

5150 Ridge Ave
Philadelphia, PA 19128

P : 215.482.7255
F : 215.482.4245

SK-1

SKETCH #