



1 WEST ELEVATION
Z-4 SCALE: 1/8" = 1'-0"

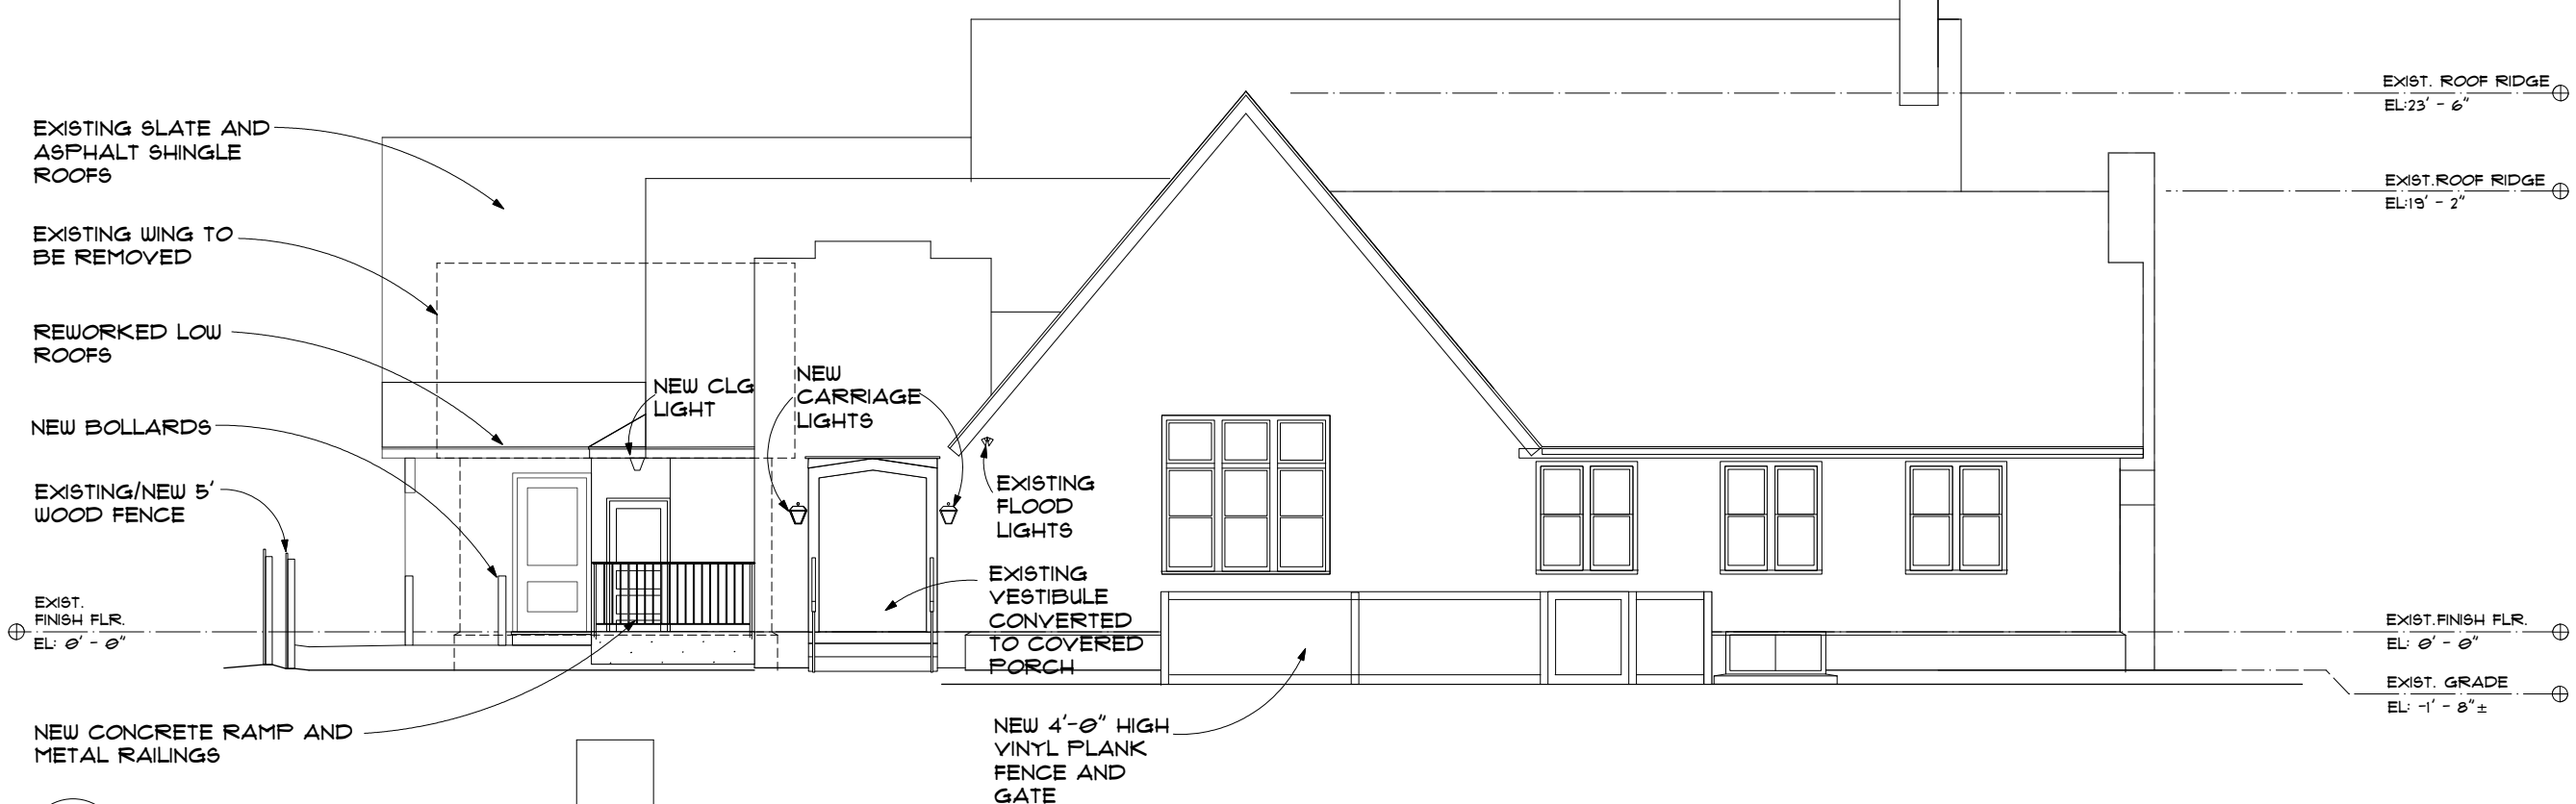

2 EAST ELEVATION
Z-4 SCALE: 1/8" = 1'-0"

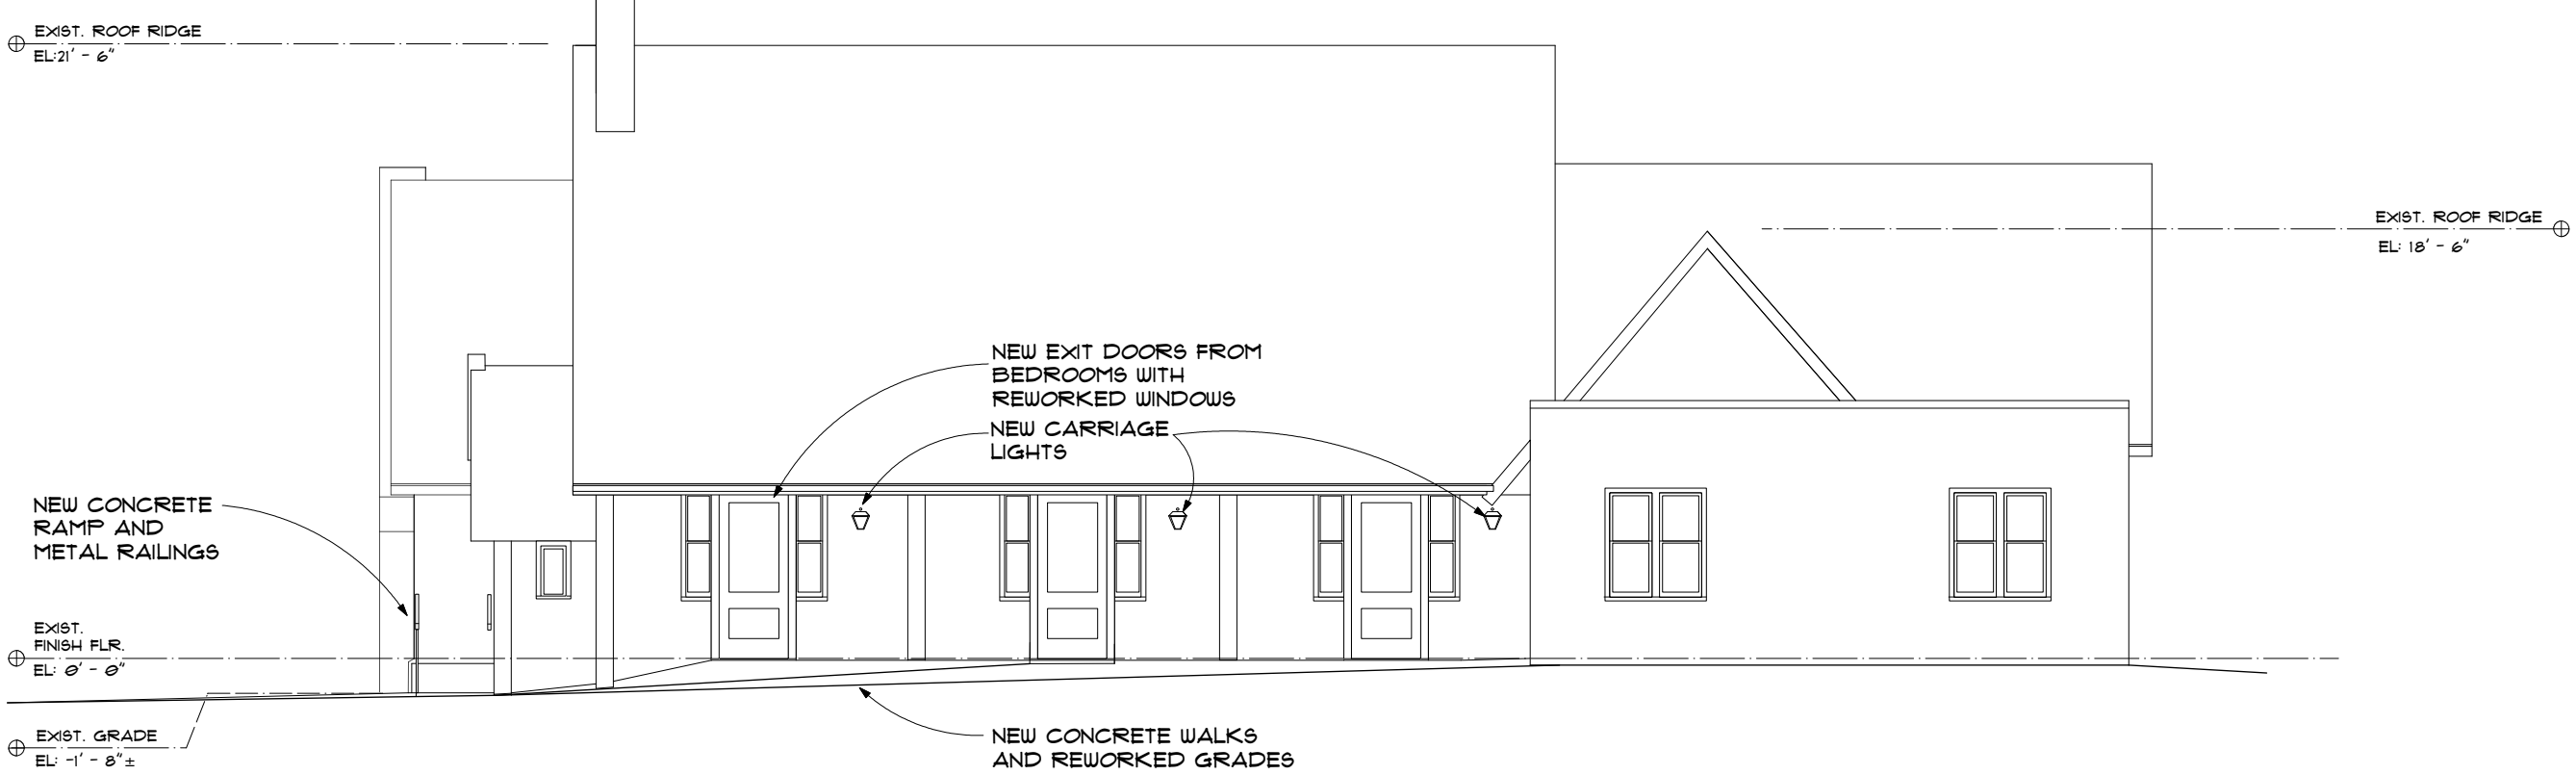

ISSUED FOR:

REVISIONS:

RENOVATION TO PROPOSED
KENCREST SERVICES
INTENSIVE CARE FACILITY
3625 MCMICHAEL STREET., PHILADELPHIA, PA
BONITATUS ARCHITECTS
1700 SANSOM STREET, PHILADELPHIA, PA 19103
PHONE: (215) 568-1919

PROPOSED ELEVATIONS

DATE: 6/8/17
 B.A. PROJ. NO. 16190

Z-4

SCALE: 1/8" = 1'-0"
 DRAWING 1 OF 5